



LOCAL AREA - NOT TO SCALE



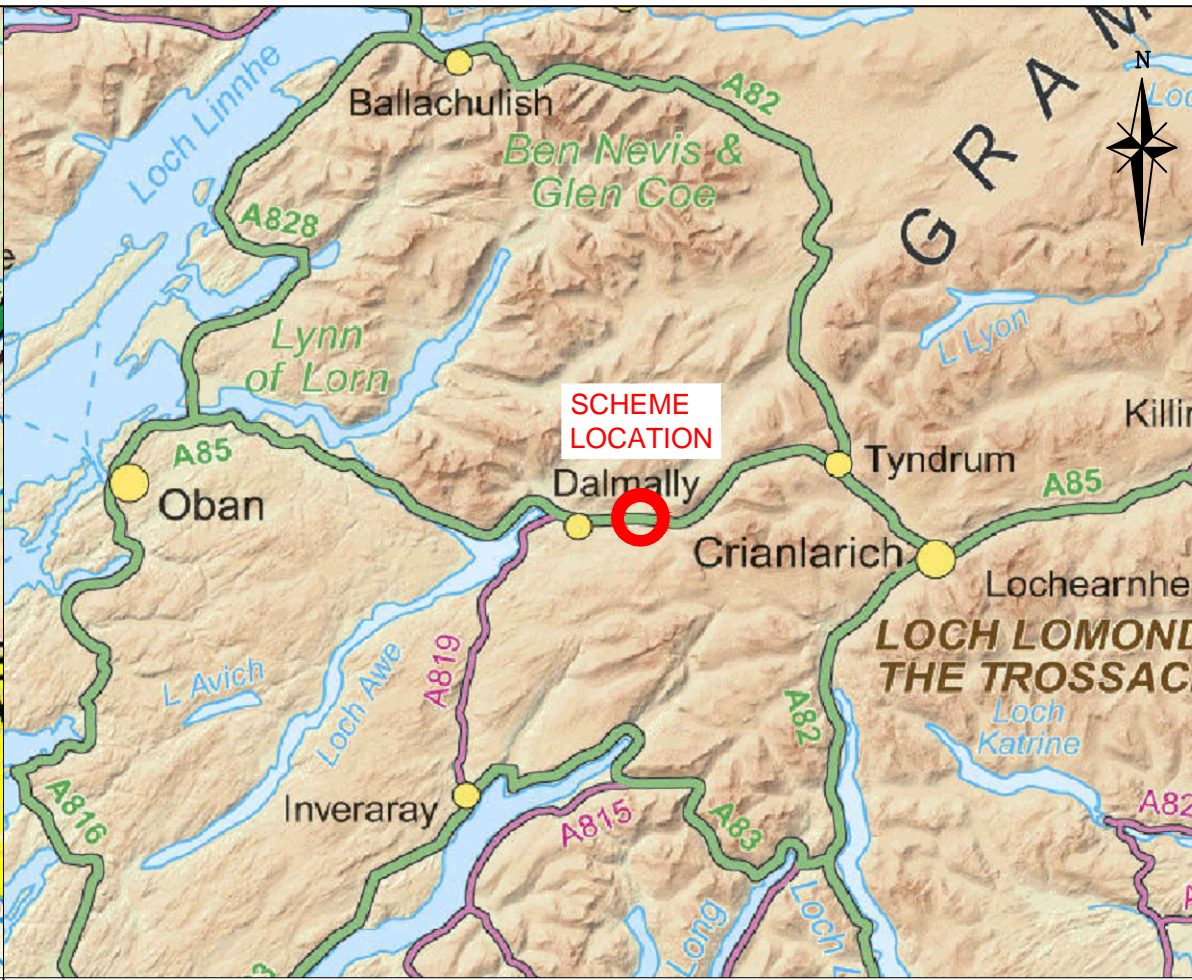

GENERAL AREA - NOT TO SCALE

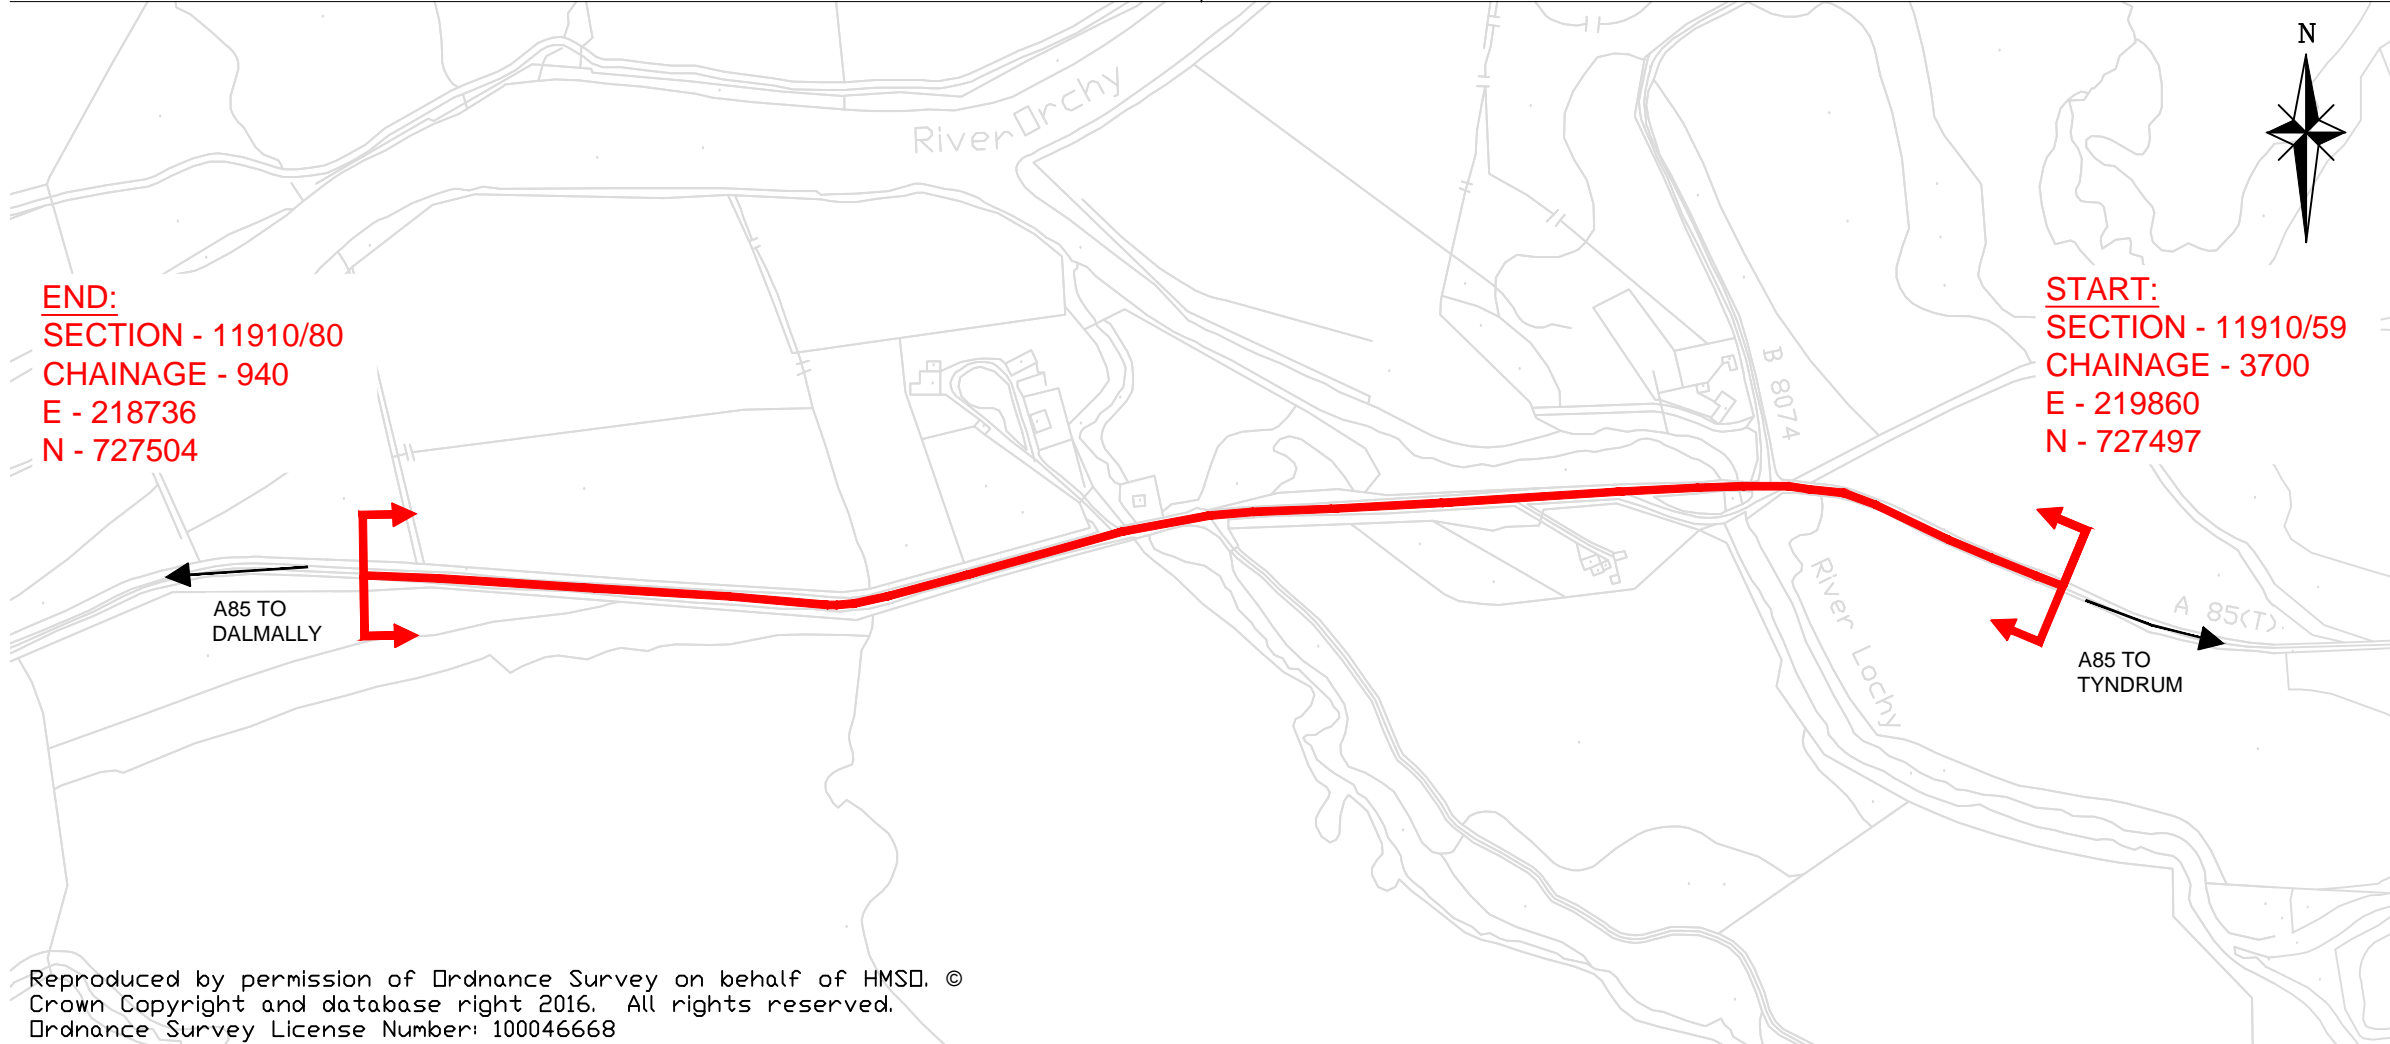

**END:**  
SECTION - 11910/80  
CHAINAGE - 940  
E - 218736  
N - 727504

**START:**  
SECTION - 11910/59  
CHAINAGE - 3700  
E - 219860  
N - 727497

Drawing Number		17/NW/0102/001/001	
SCHEME START:		SECTION: 11910/59	
CHAINAGE: 3700		E: 219860	
N: 727497		SCHEME END:	
SECTION: 11910/80		CHAINAGE: 940	
E: 218736		N: 727504	
SCHEME LENGTH:		1147m	
Do not scale this drawing			
Rev	Date	Checked	
Status			
FOR INFORMATION			
Rev.	0		
Client	 		
Project	A85 Corryghoil		
Title	Location Plan		
Drawing No.	17/NW/0102/001/001		
Scale	1:5000 @ A3 unless stated		Date Jan 17
Designed	CK	Drawn	CK
Checked	KR	Approved	KR