





General Area - Not To Scale

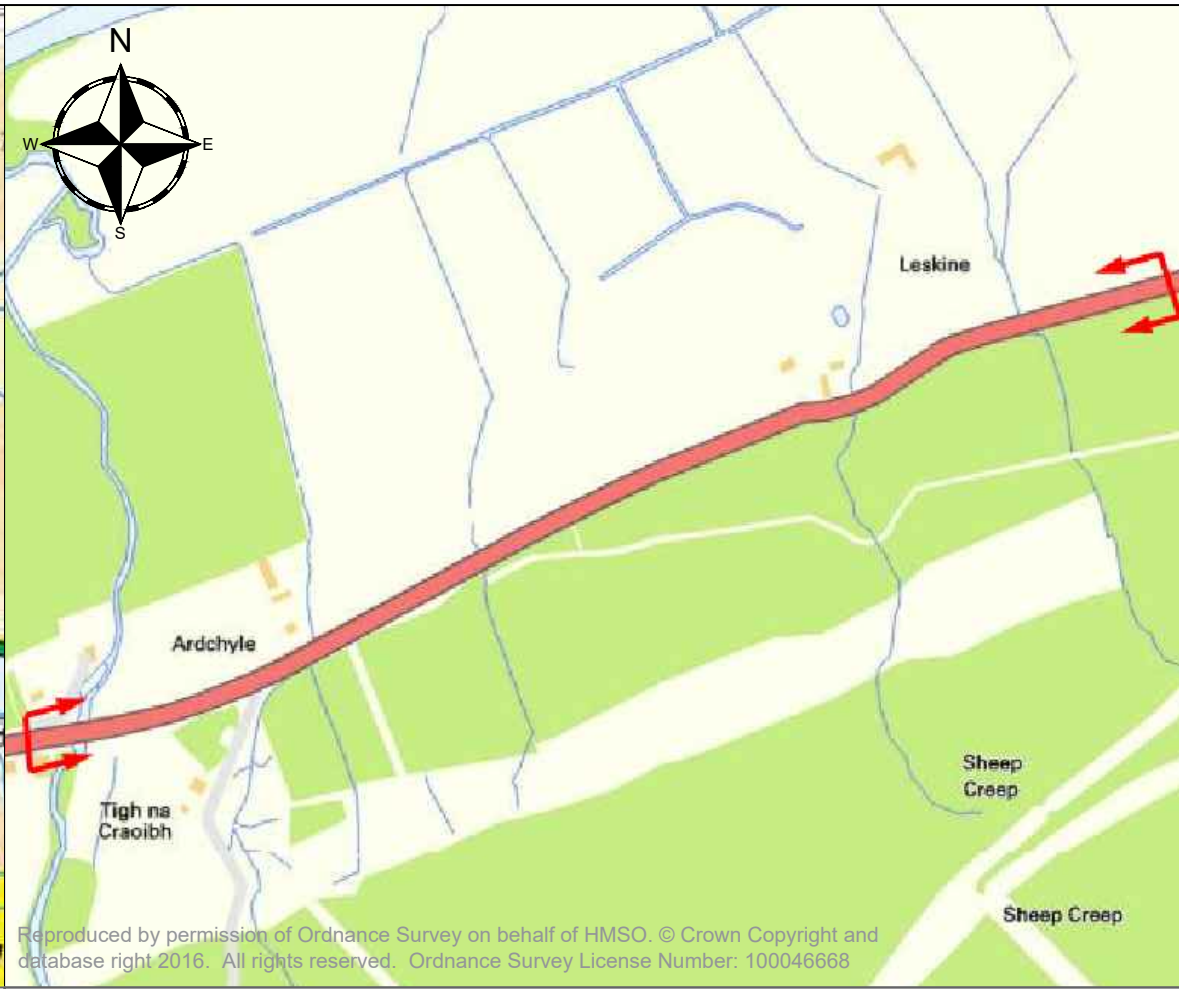

Local Area - Not To Scale

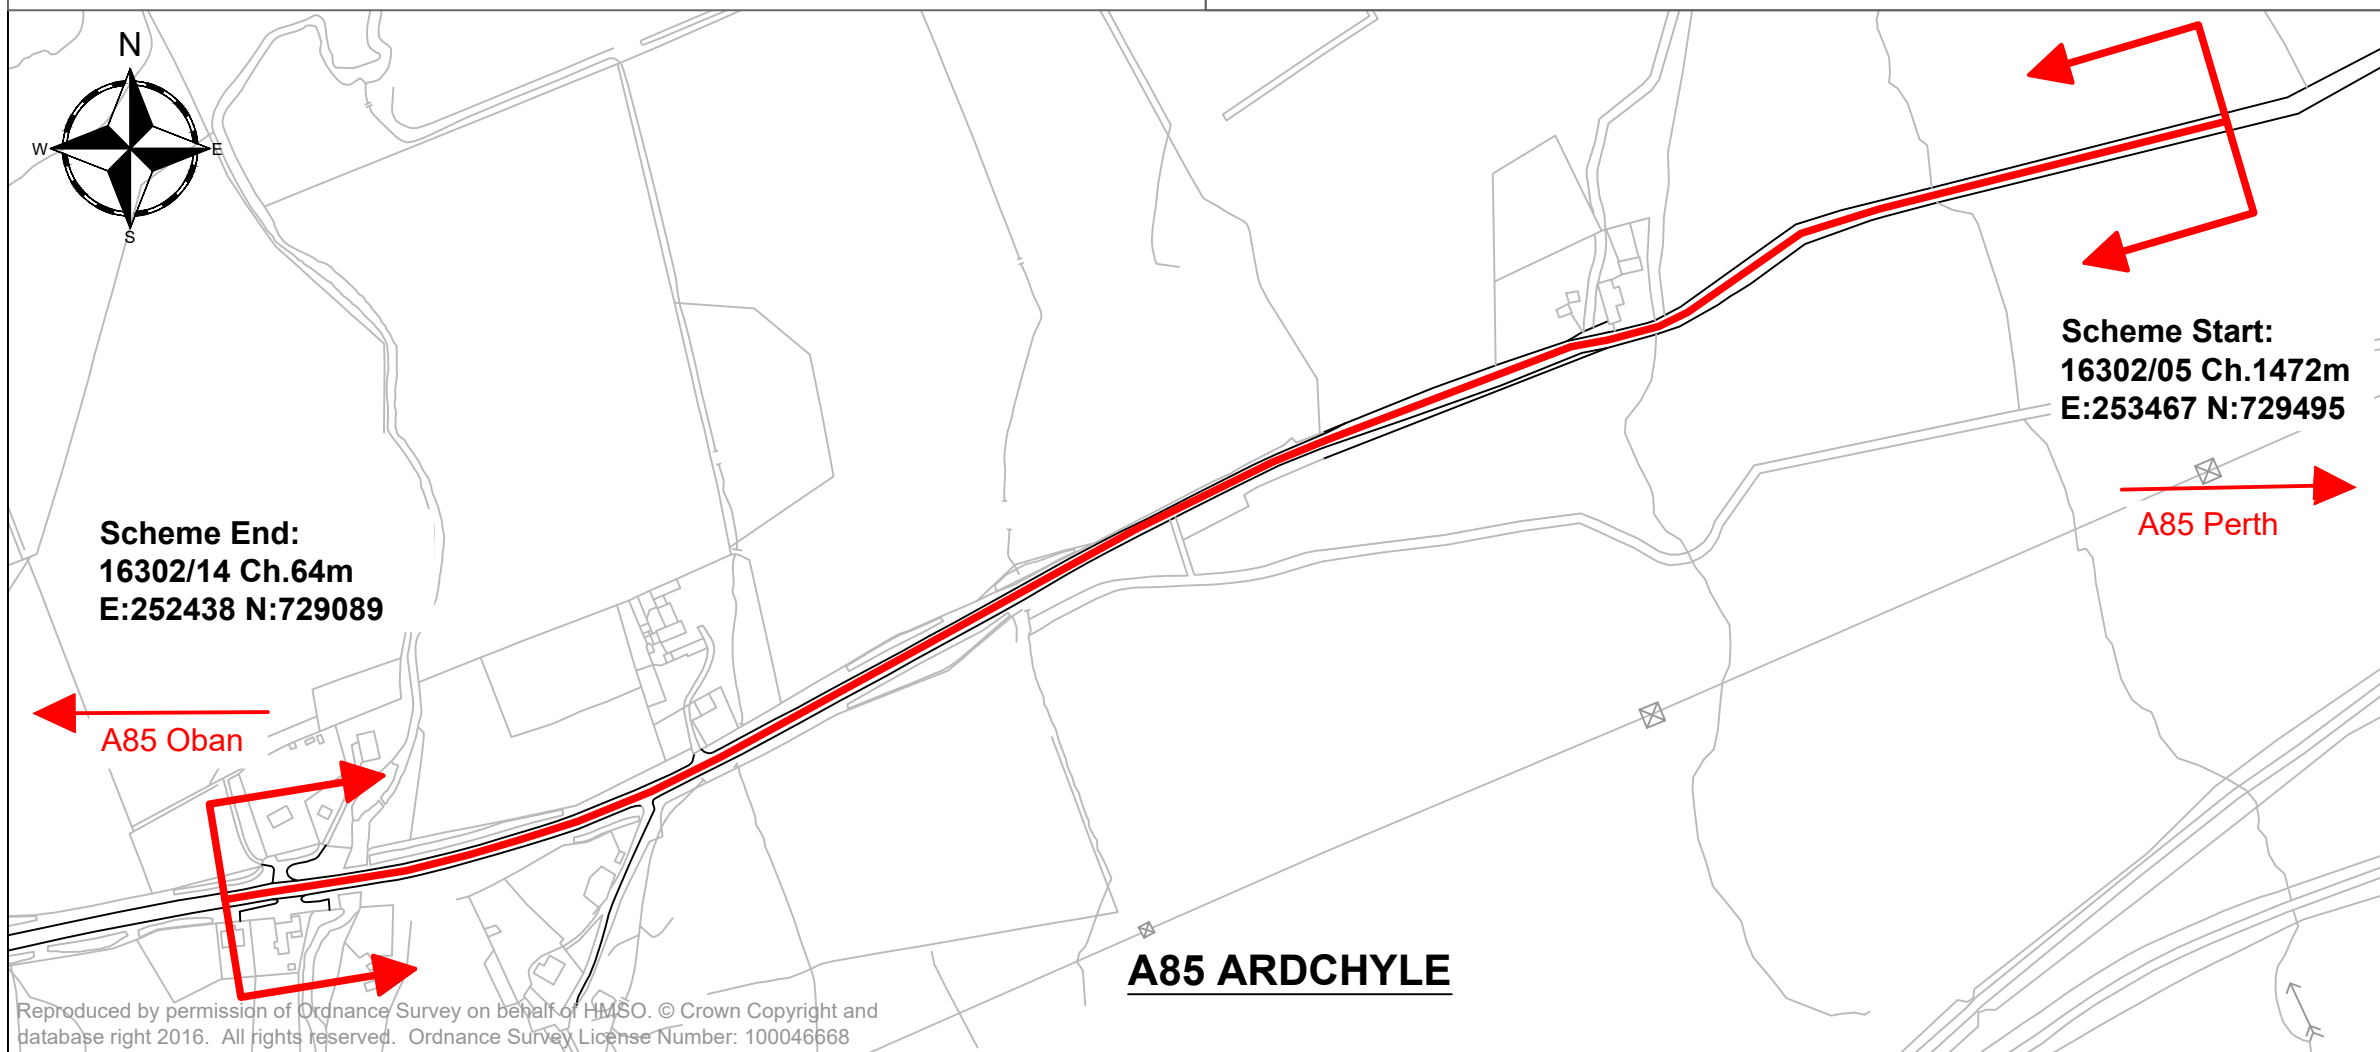

Drawing Number		21/NW/0103/093/001	
Scheme Extents		Start 16302/05 Ch.1472m E:253467 N:729495	
		End: 16302/14 Ch.64m E:252438 N:729089	
		Scheme Length = 1112m	
Do not scale this drawing			
Rev	Date	Checked	
Status			
For Information			
Rev.	0		
Client	 TRANSPORT SCOTLAND COMHAIL ALBA		
			
Project	A85 Ardchyle Carriageway Resurfacing		
Title	Location Plan		
Drawing No.	21/NW/0103/093/001		
Scale	Not To Scale		Date
Designed	DF	Drawn	DF
Checked	JL	Approved	RN