






General Area Plan  
Scale - NTS

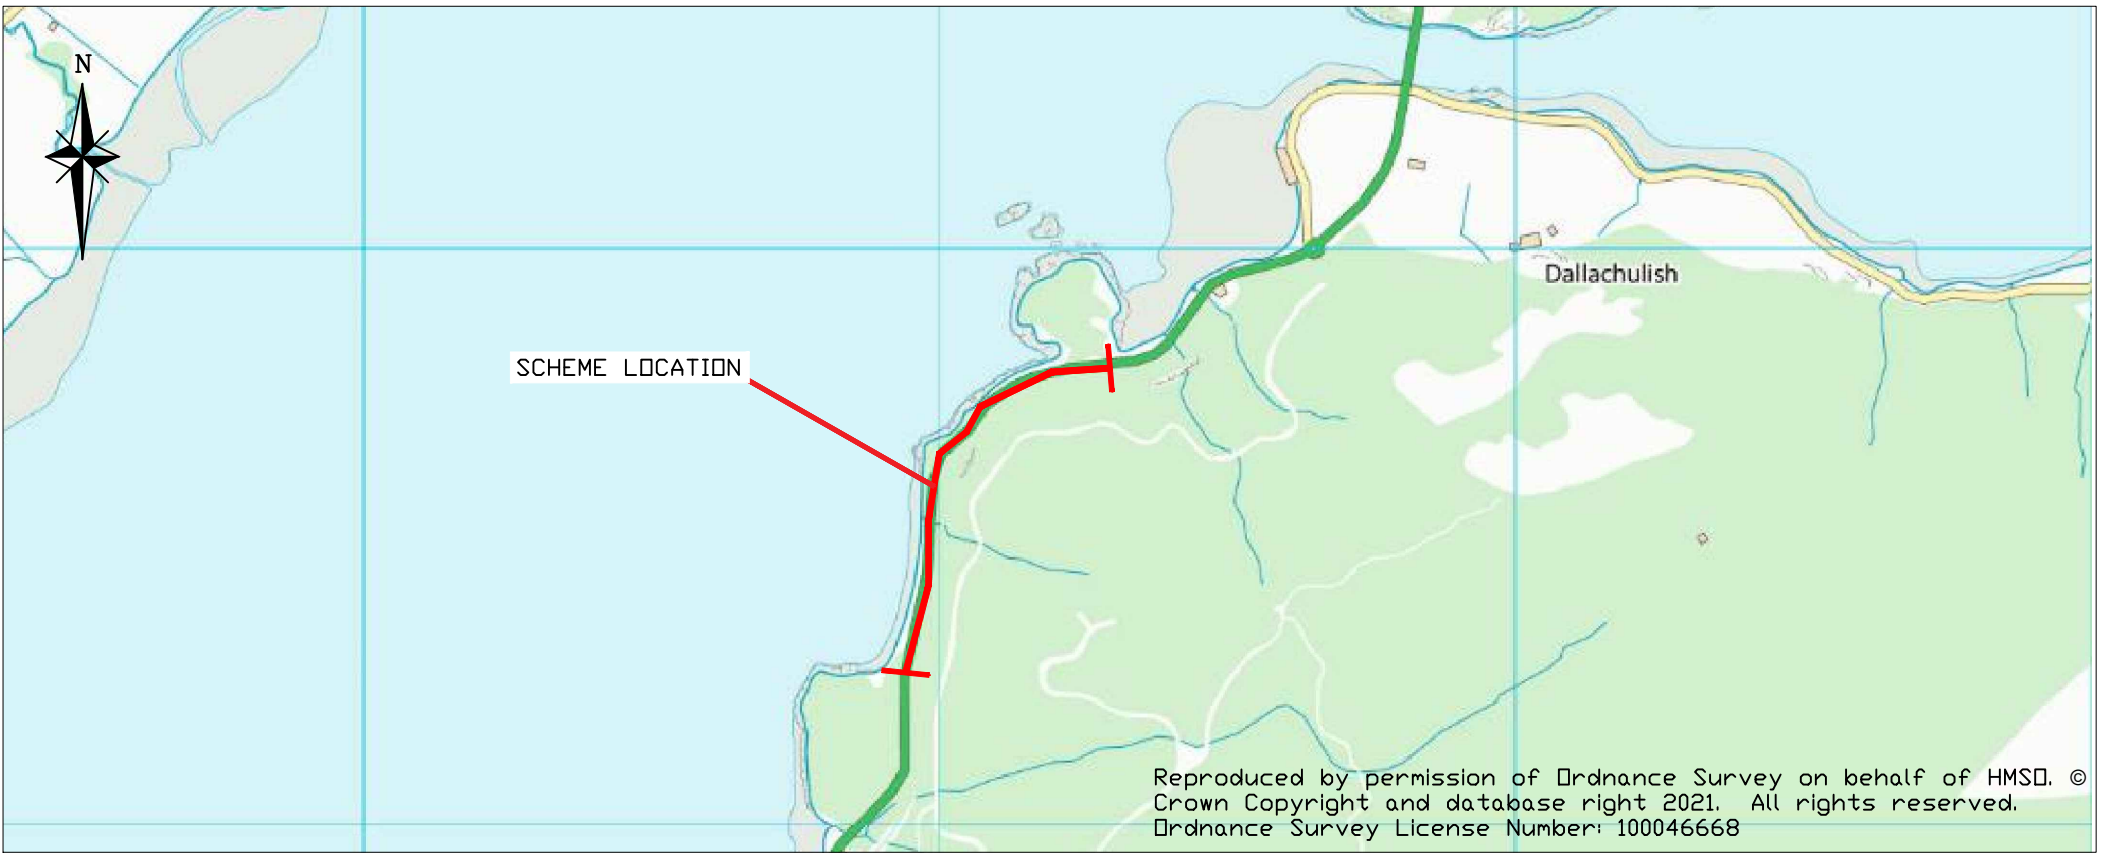

Local Area Plan  
Scale - NTS

Drawing Number		20/NW/0801/052/001	
Scheme Start		Link/Section: 17020/07 Chainage: 2051 Easting: 196935 Northing: 743221	
Scheme End		Link/Section: 17020/07 Chainage: 2823 Easting: 197278 Northing: 743804	
Do not scale this drawing			
Rev	Date	Checked	
Status			
For Information			
Rev.			
0			
Client			
 TRANSPORT SCOTLAND COMHDAIL ALBA			
			
Project	A828 South of Creagan		
Title	Location Plan		
Drawing No.	20/NW/0801/052/001		
Scale	Not to Scale		Date Nov 21
Designed	MW	Drawn	MW
Checked	SU	Approved	KM