



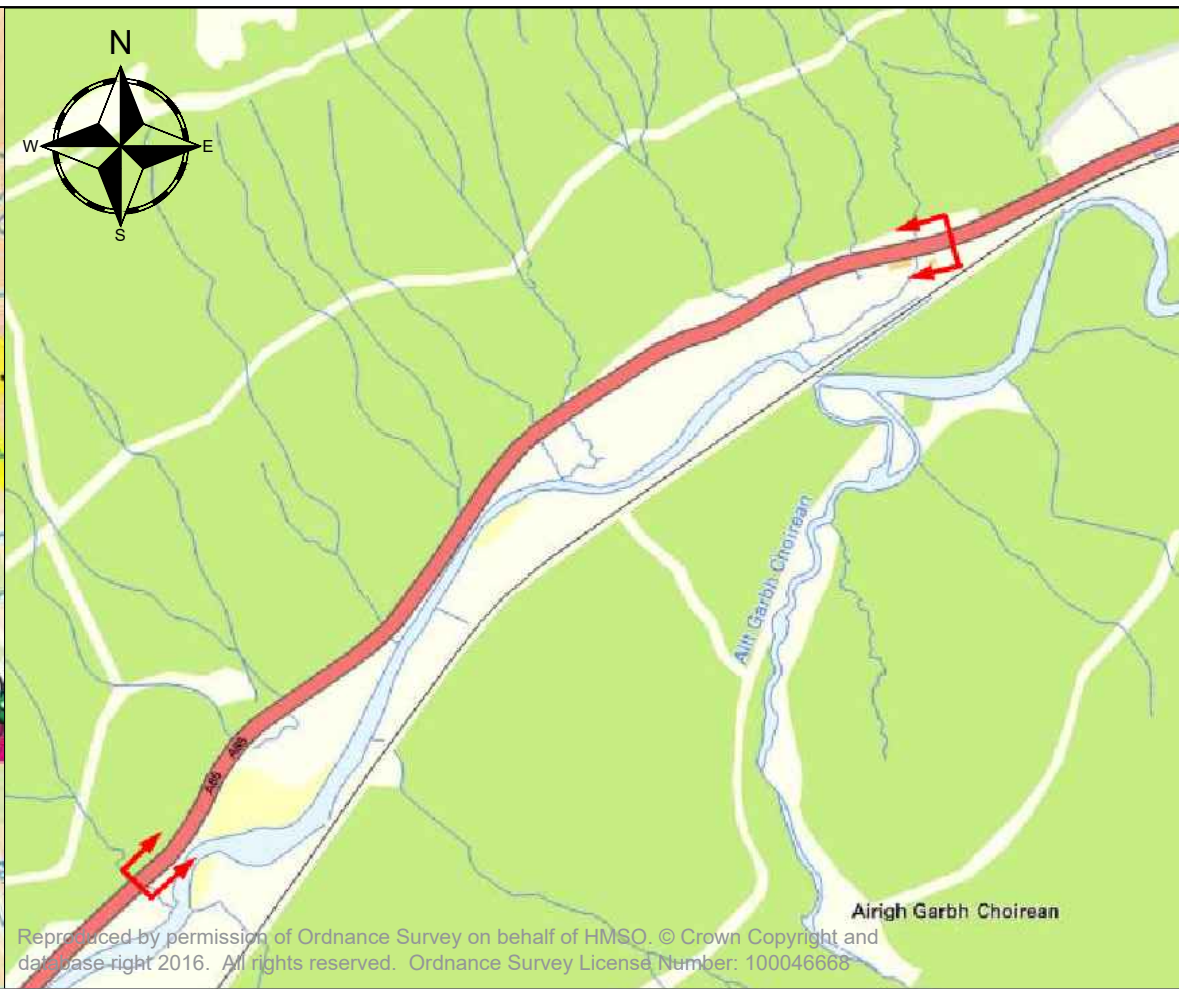

General Area - Not To Scale

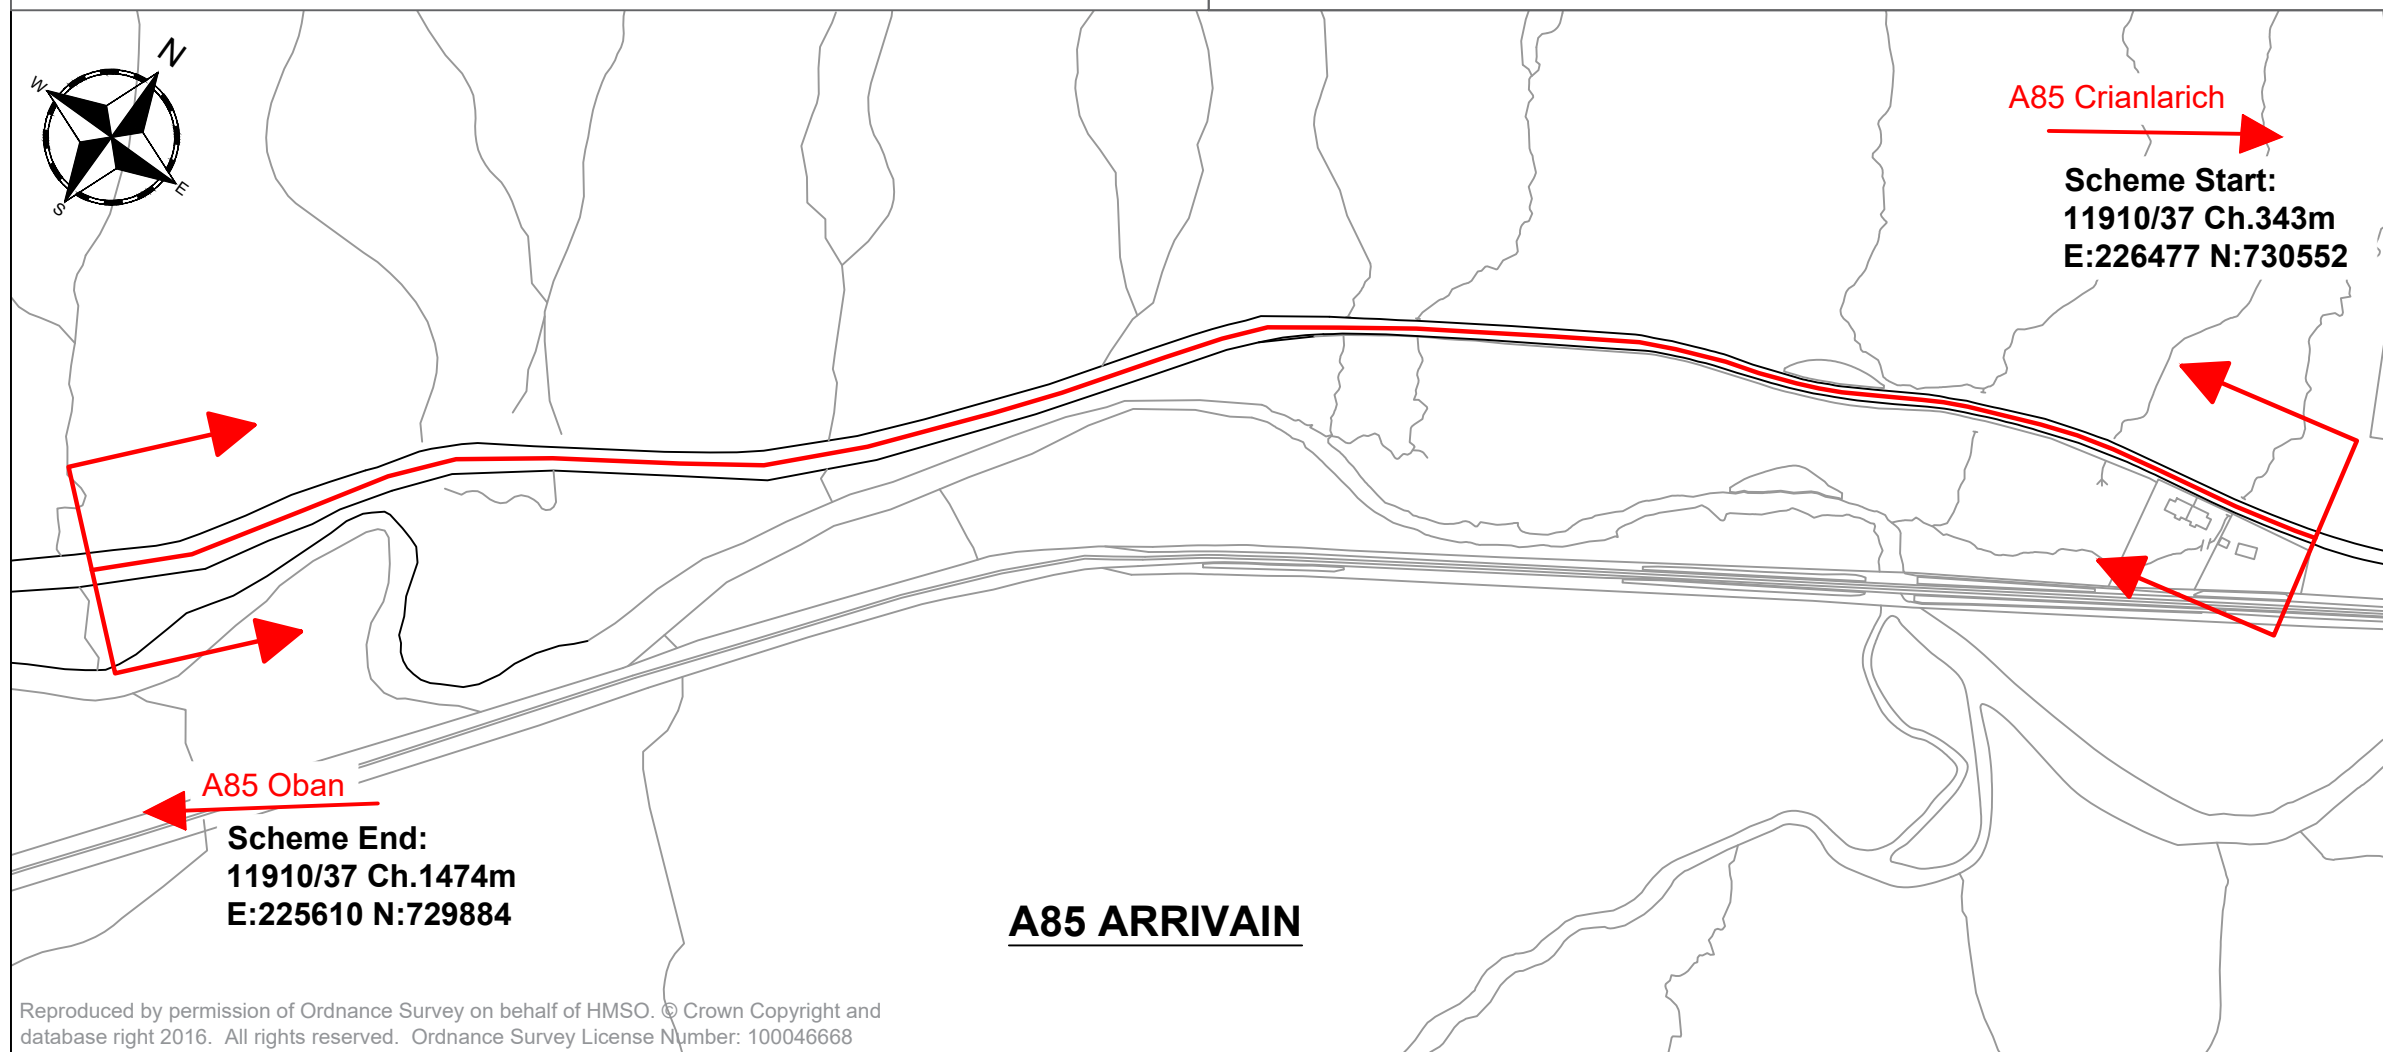

Local Area - Not To Scale



Reproduced by permission of Ordnance Survey on behalf of HMSO. © Crown Copyright and database right 2016. All rights reserved. Ordnance Survey License Number: 100046668

Drawing Number		21/NW/0103/087/001	
<b>Scheme Extents</b>		Start 11910/37 Ch.343m E:226477 N:730552	
		End: 11910/37 Ch.1474m E:225610 N:729884	
		Scheme Length = 1,131m	
Do not scale this drawing			
Rev	Date	Checked	
Status		For Information	
Rev.		0	
Client		 TRANSPORT SCOTLAND COMHAIL ALBA	
			
Project		A85 Arrivain Carriageway Resurfacing	
Title		Location Plan	
Drawing No.		21/NW/0103/087/001	
Scale		Not To Scale	
Designed		DF	Drawn DF
		Checked RN	Approved RN
Date		January 2022	